

NOTES:
design study 2
DISCLAIMER

DO NOT SCALE. THIS IS IMPRESSION/PRESENTATION DRAWING ONLY. NOT FOR FINAL CLIPPING AND/OR BUILDING APPROVAL. ALL DIMENSIONS AND AREAS ARE SUBJECT TO FINAL WORKING DRAWING DOCUMENTATION. ENCLOSURE ITEMS ARE NOMINAL ONLY. DRAWING IS SUBJECT TO CHANGE WITHOUT NOTICE. WHILE ALL CARE IS TAKEN TO DESIGN TO CLIENTS BUDGET, DESIGNER ACCEPTS NO RESPONSIBILITY FOR DESIGN EXCEEDING BUDGET. DESIGN IS BASED ON CLIENTS INSTRUCTIONS AND THEREFORE BILLING COSTS ARE ESTIMATES ONLY. FINAL BILLING COST IS SUBJECT TO FINAL WORKING DRAWING DOCUMENTATION AND CLIENTS INCLUSIONS.

BUFFER PROTECTION MEASURES:
BUILDING CONSTRUCTION MUST COMPLY WITH P.A. 12.3 CONSTRUCTION STANDARDS AS PER A559599

13/12/24

PROPOSED RESIDENCE ON
block: m section AE
suburb: HOLT
FOR
SUTTON & HORSLEY PTY LTD.


SHEET TITLE	FLOOR PLAN	SCALE
PROJECT CODE	SHEET No	DATE
DPC0787	1 OF 1	02/03/17
AREA'S m ²	PATIO	N/A
LIVING LOWER:	PORCH	2.3
GARAGE	PERGOLA	N/A
VERANDAH	DECK	N/A
ALFRESCO	BALCONY	N/A
PORTICO	TOTAL AREA	164.2

© COPYRIGHT



THIS DRAWING REMAINS THE PROPERTY OF MICHAEL PISCONE ARCHITECTURAL DESIGNER. ANY COPY OR MODIFICATION OF THIS DRAWING IN WHOLE OR PART WITHOUT THE WRITTEN PERMISSION OF MICHAEL PISCONE ARCHITECTURAL DESIGNER WILL RESULT IN LEGAL ACTION BEING TAKEN.




HIA Home Ideas centre
Suite 6, 28 Coffs street
Pymullick ACT 2806
PO Box 222 Jerrabomberra
NSW 2518
michael@designer@icloud.com
P : 02 6228 3218
M : 0410 528 575
ABN 38 283 442 510

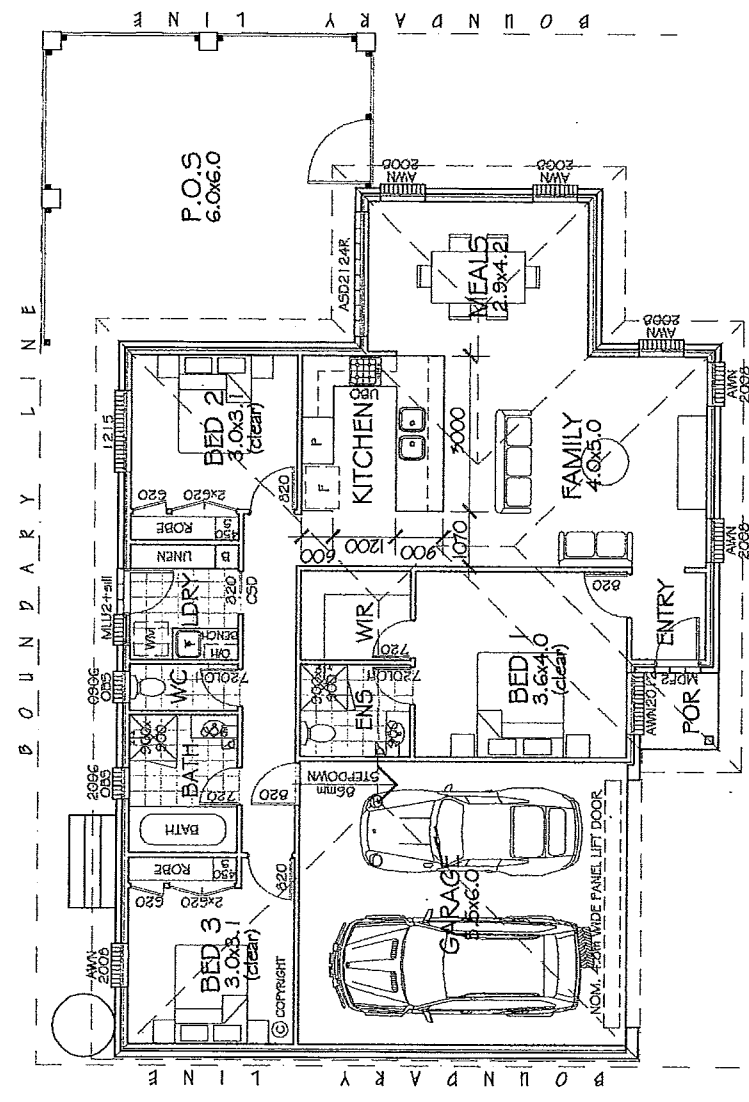


CONCEPT WITH BED 1 ACCESS OFF ENTRY

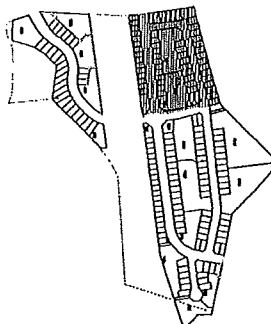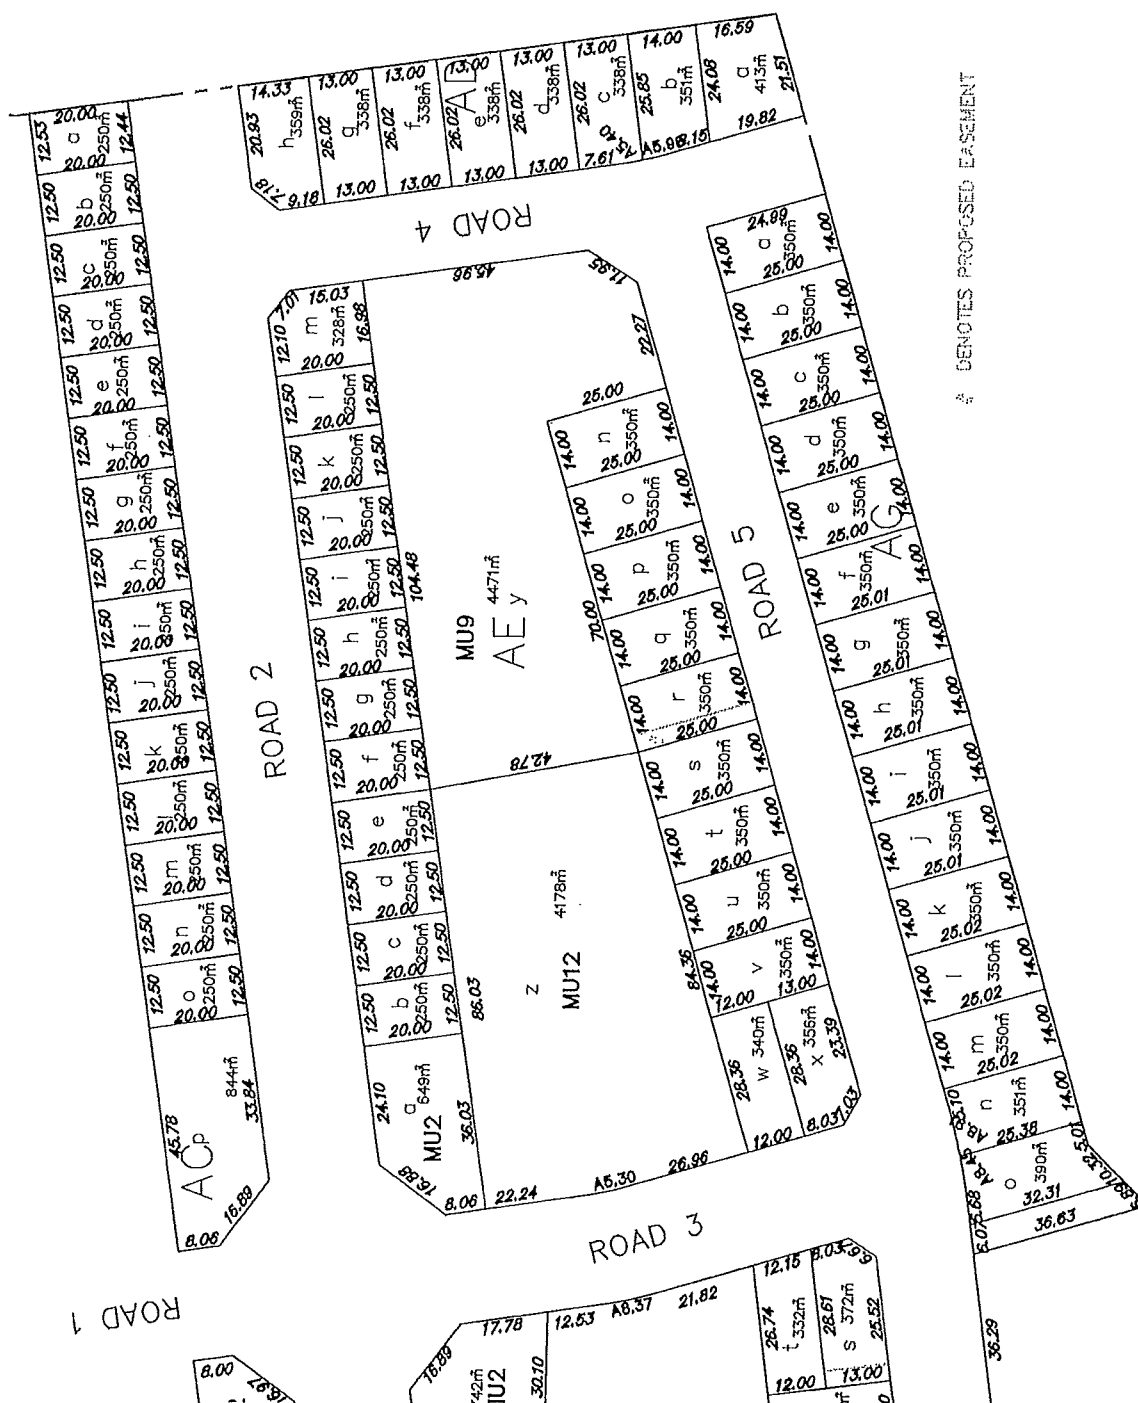HOLDING LEASE
BOUNDARY

location plan

 

—

 

SUB CONSULTANTS:



SCOTT D MCNIVEN & ASSOCIATES
CONSULTING LAND & ENGINEERING SURVEYORS

0ZTAL

ARCHITECTS

[illegible]

SCALE 1:1000@A3]

PRINT DATE 7-8-15

PROJECT NAME
INTEGRATED HOUSING
DEVELOPMENT

EDP SUBMISSION
DRAWING TITLE

REV DESCRIPTION

BY DATE

PROJECT No	DWG No	ISSUE
------------	--------	-------

REVISION: